


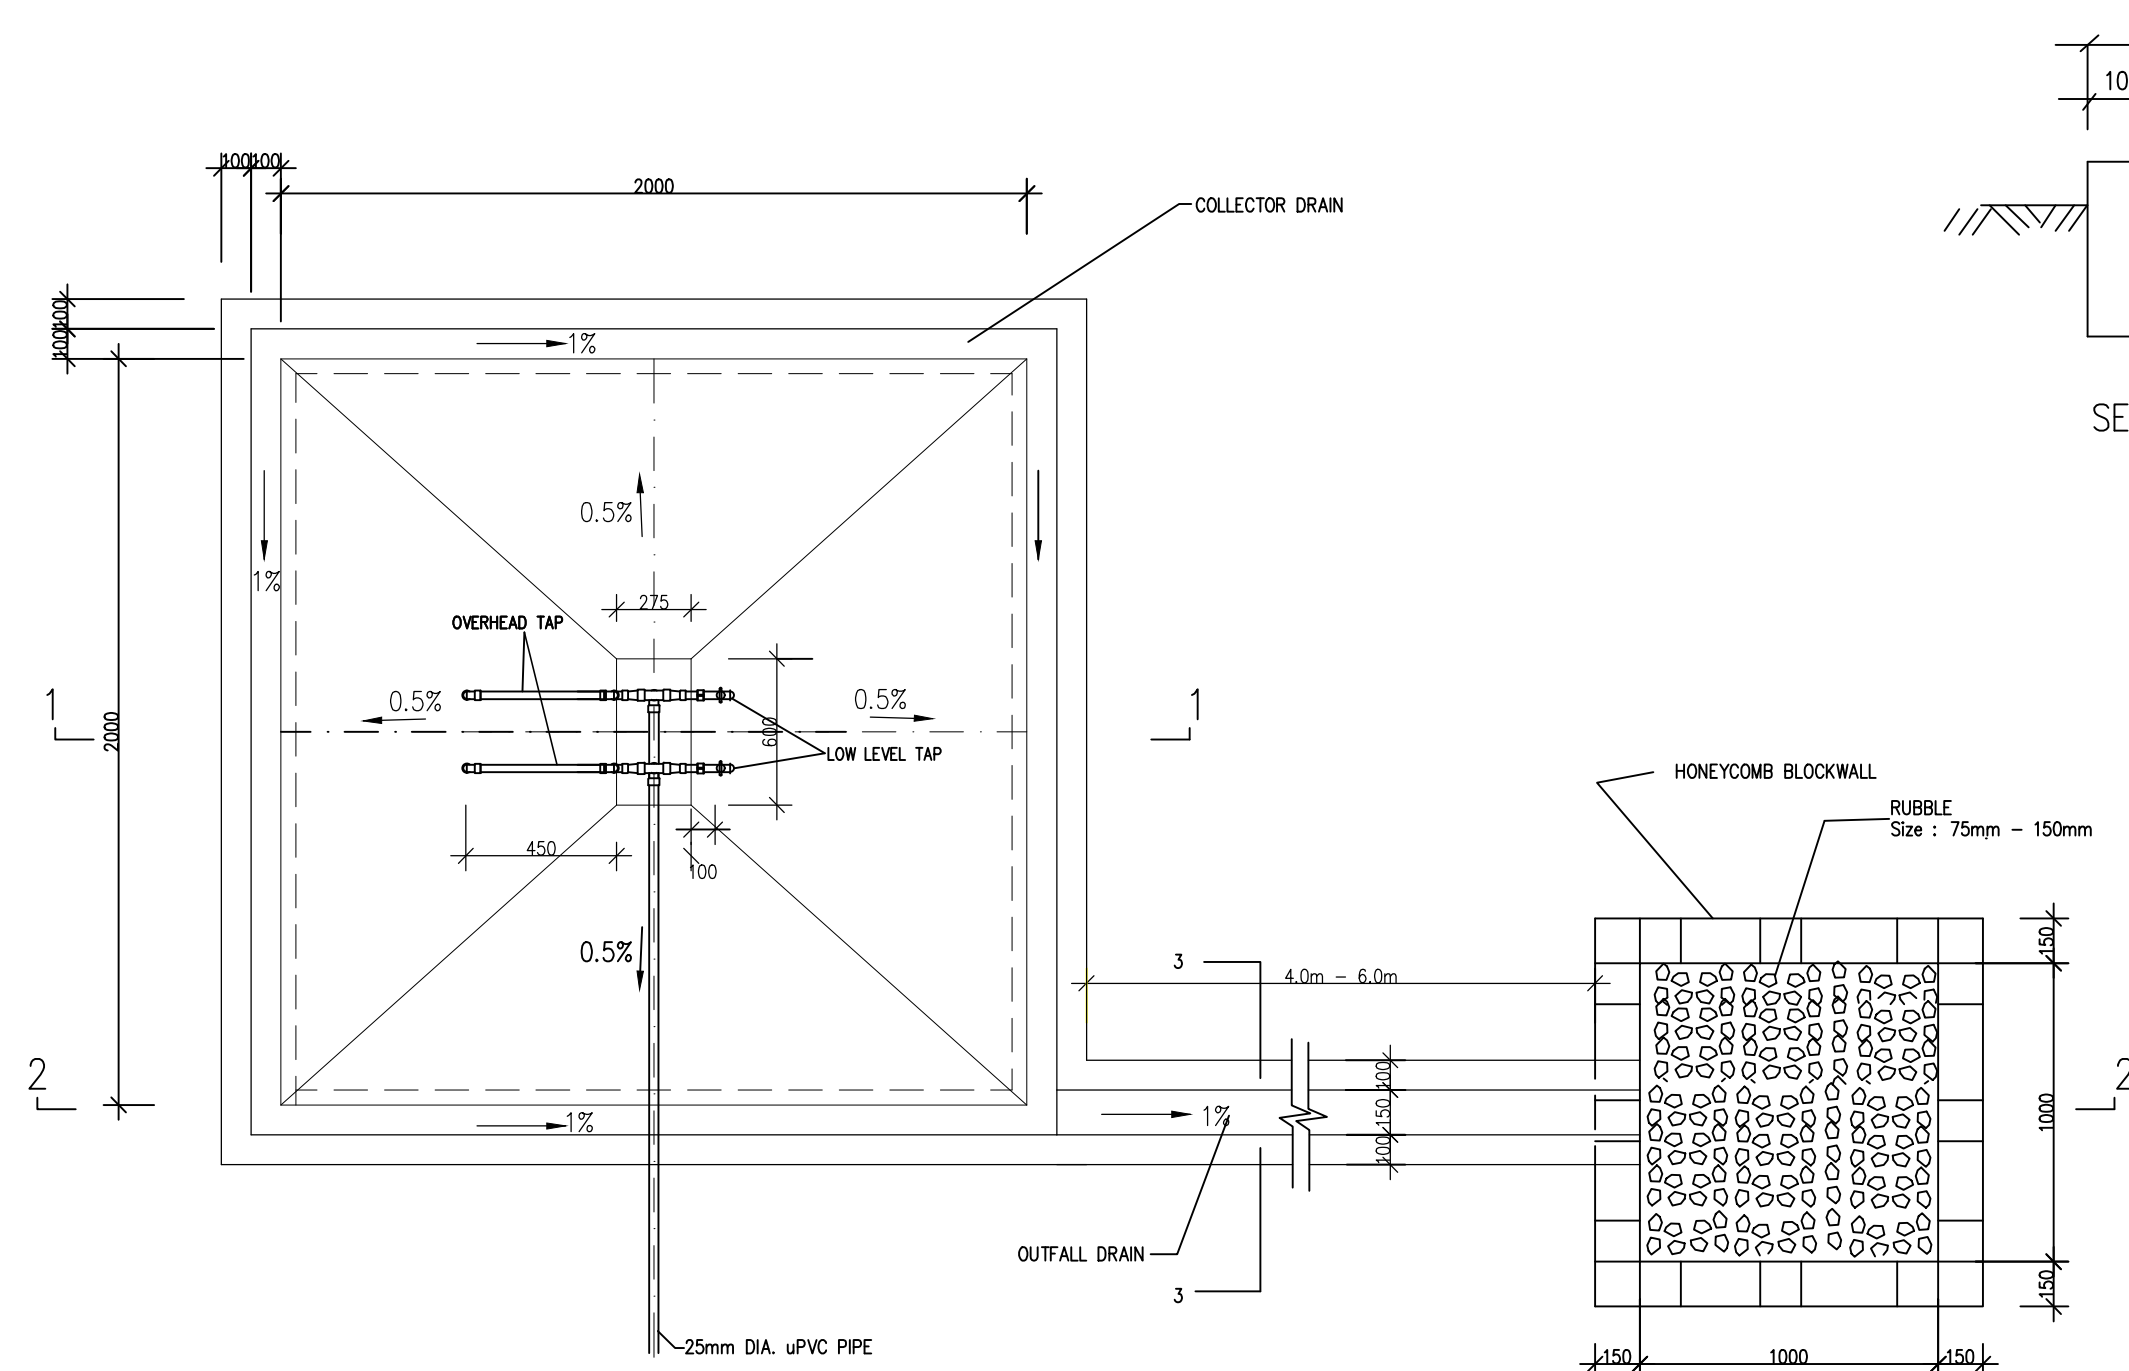


PLAN


SECTION 3-3

Scale : 1 : 10


NO.	DATE	NAME	REVISION
1			
PROJECT:			
PURC/GWCL PRO POOR WATER SUPPLY PROJECT			
CLIENT:			
PURC-GWCL			
DRAWING:			
DETAILS OF PUBLIC STANDPIPE TYPE 'B'			
DRAWN BY:	SCALE:	SHEET NO.	PAPER SIZE
		STP001	A3

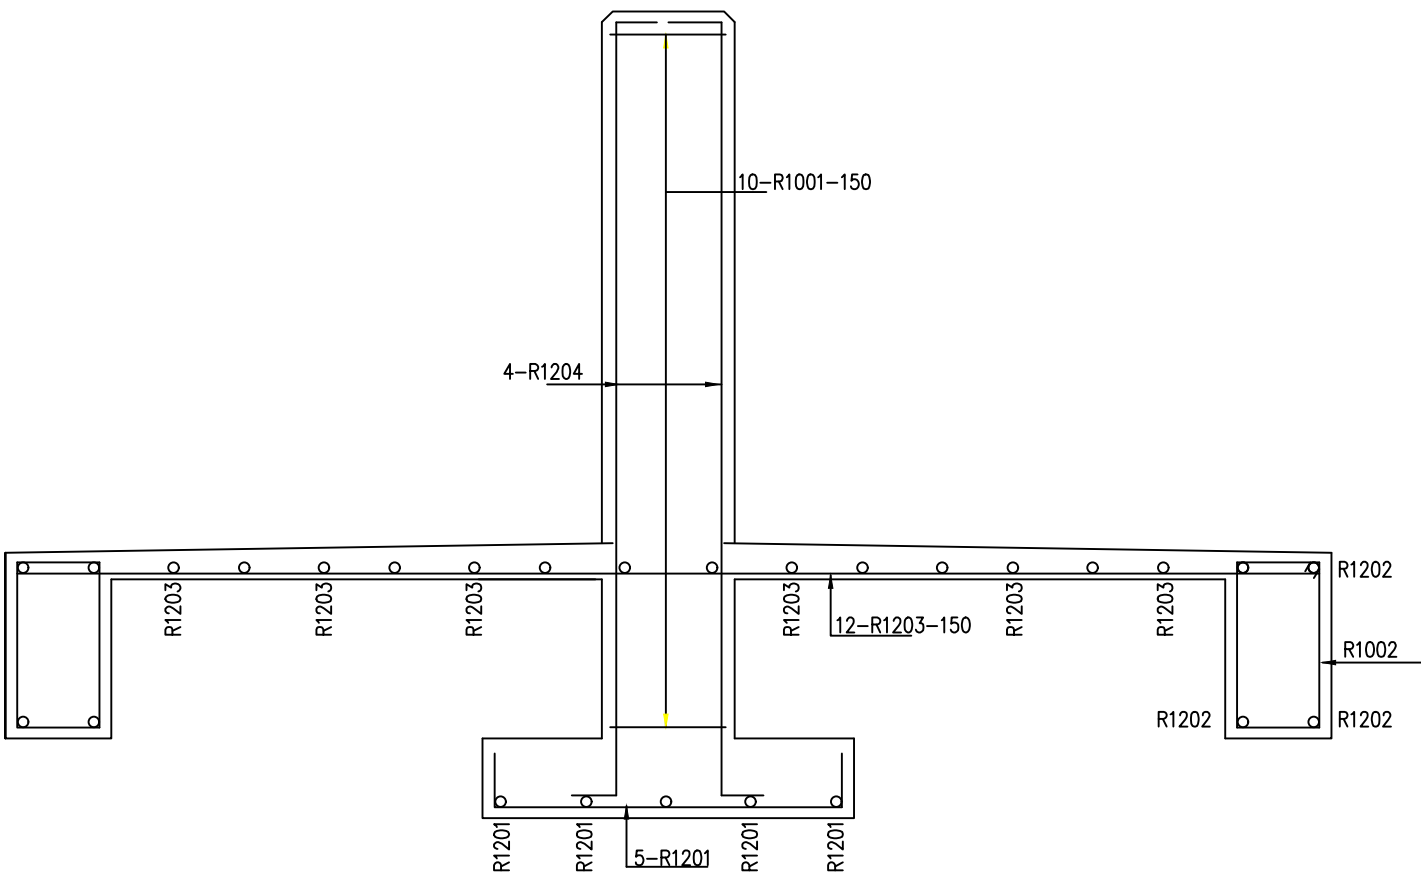

SECTION

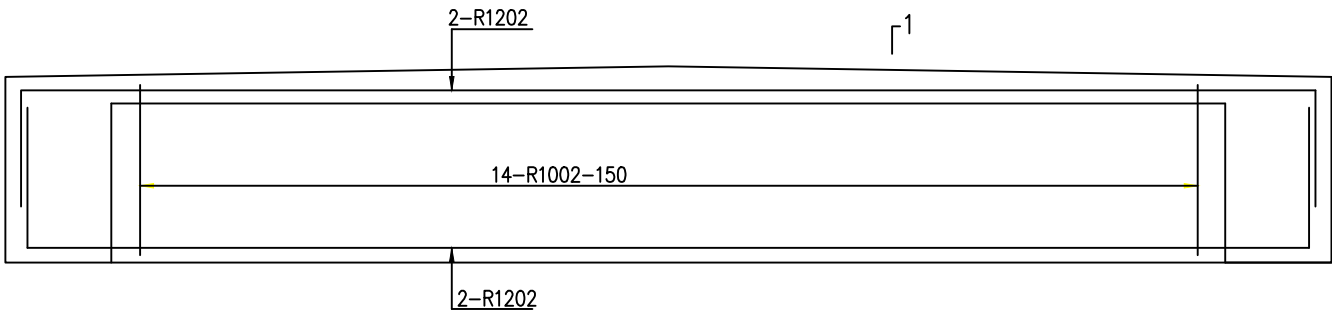


GROUND BEAM

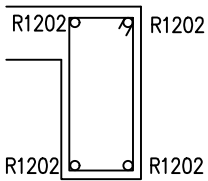


SECTION 1 – 1

LOC.	BAR No.	DIA.	QTY.	CUTTING LENGTH	SHAPE
GROUND BEAM	1202	12	16	2720	
	1001	10	56	1050	
COLUMNS	1201	12	4	1550	
	1001	10	9	930	
	1201	12	10	920	
PLATFORM	1203	12	24	2720	


NO.	DATE	NAME	REVISION
PROJECT: PURC/GWCL PRO POOR WATER SUPPLY PROJECT			
CLIENT: PURC-GWCL			
DRAWING: DETAILS OF PUBLIC STANDPIPE TYPE 'B'			
DRAWN BY:	SCALE:	SHEET NO. STP003	PAPER SIZE A3

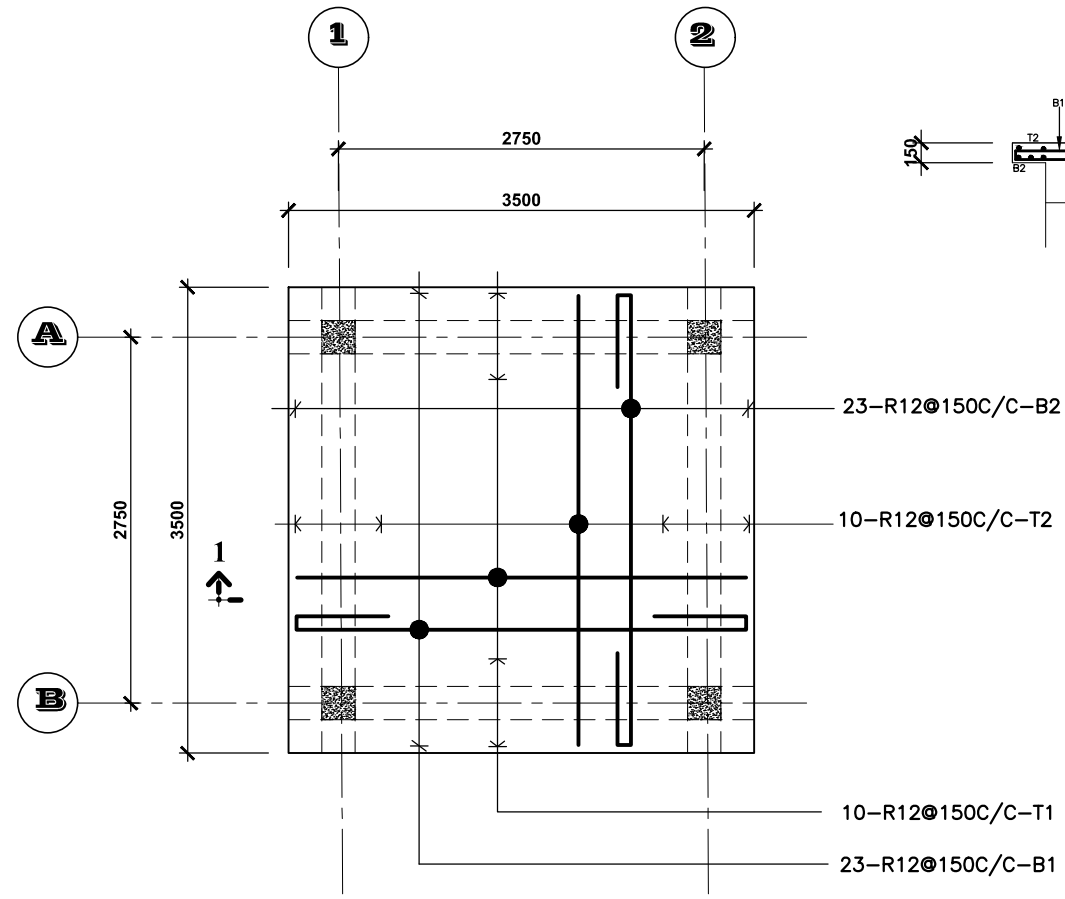



REINFORCEMENTS ARRANGEMENTS OF
CONCRETE SLAB
scale: 1:50

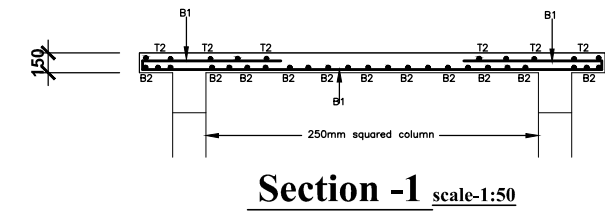


Section -1 scale:1:50

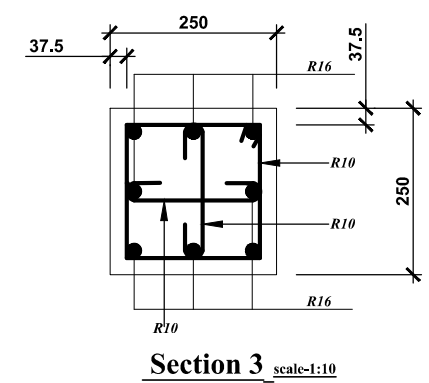


Section 3 scale:1:10

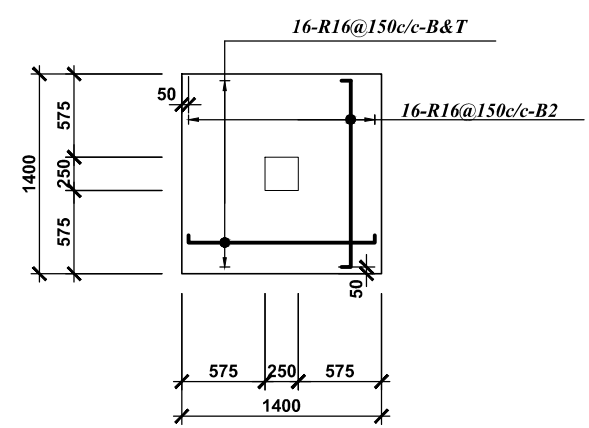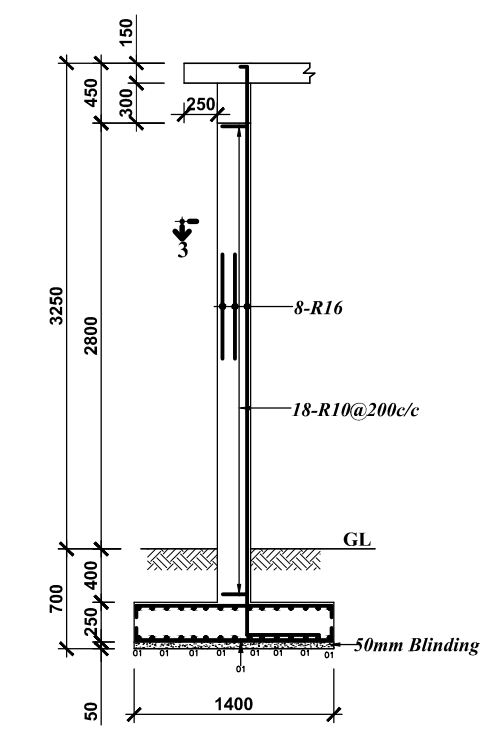

COL. BASE-1 (4 no. thust)
scale: 1:50

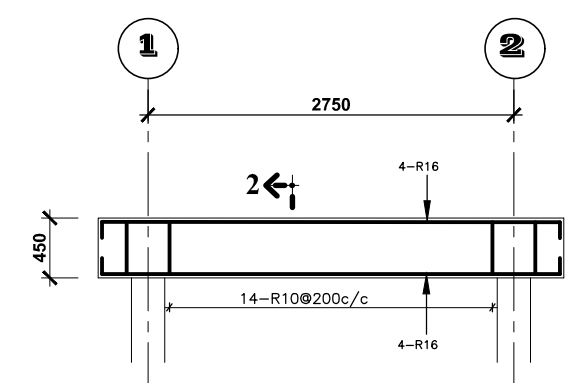

Beam on gridlines
scale: 1:50

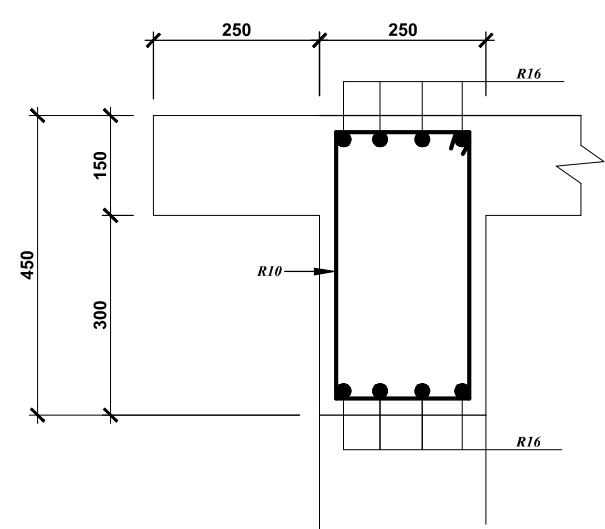

Section 2 scale:1:10

REINFORCEMENTS ARRANGEMENTS OF BEAMS

NOTE:

NO.	DATE	NAME	REVISION
1			
PROJECT:			
PURC/GWCL PRO POOR WATER SUPPLY PROJECT			
CLIENT:			
PURC-GWCL			
DRAWING:			
WATER TANK STAND/CONTROL ROOM			
DRAWN BY:	SCALE:	SHEET NO.	PAPER SIZE
		AS002	A3

NOTE:

NO.	DATE	NAME	REVISION
-----	------	------	----------

PROJECT:
PURC/GWCL PRO POOR WATER SUPPLY PROJECT

CLIENT:
PURC-GWCL

DRAWING:
WATER TANK STAND/CONTROL ROOM

DRAWN BY:	SCALE:	SHEET NO.	PAPER SIZE
		AS001	A3

