


MILTIPLE SCREEN BOREHOLE DESIGN

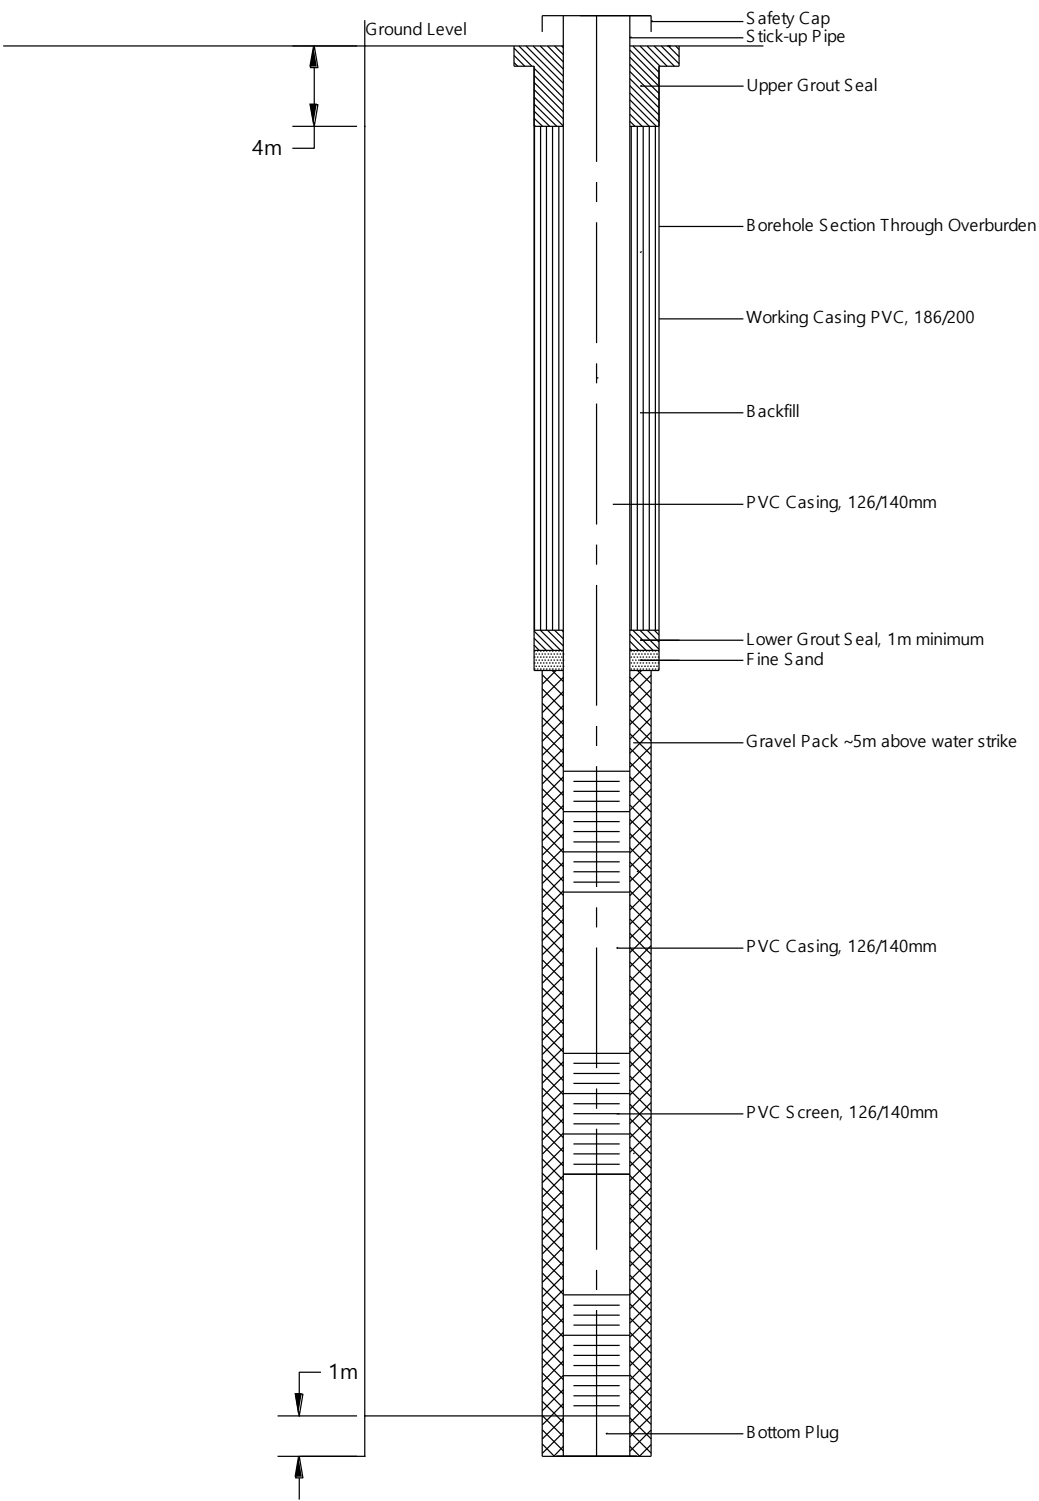

CONTINUOUS SCREEN BOREHOLE DESIGN

