

STRENGTHENING COMMUNITY RESILIENCE THROUGH COMMUNITY ACTION PLANS (CAPS)

IN THE UPPER WEST REGION

DESIGN FOR CONSTRUCTION
OF IRRIGATION SYSTEM

(LOT 1)

UPPERWEST REGION

GIZ/ ACTIONAID

Consultant:


MESSRS JONATHAN ABAKAH

P.O.BOX 46




WA

Tel. 0550889176/0509685453

APRIL, 2025

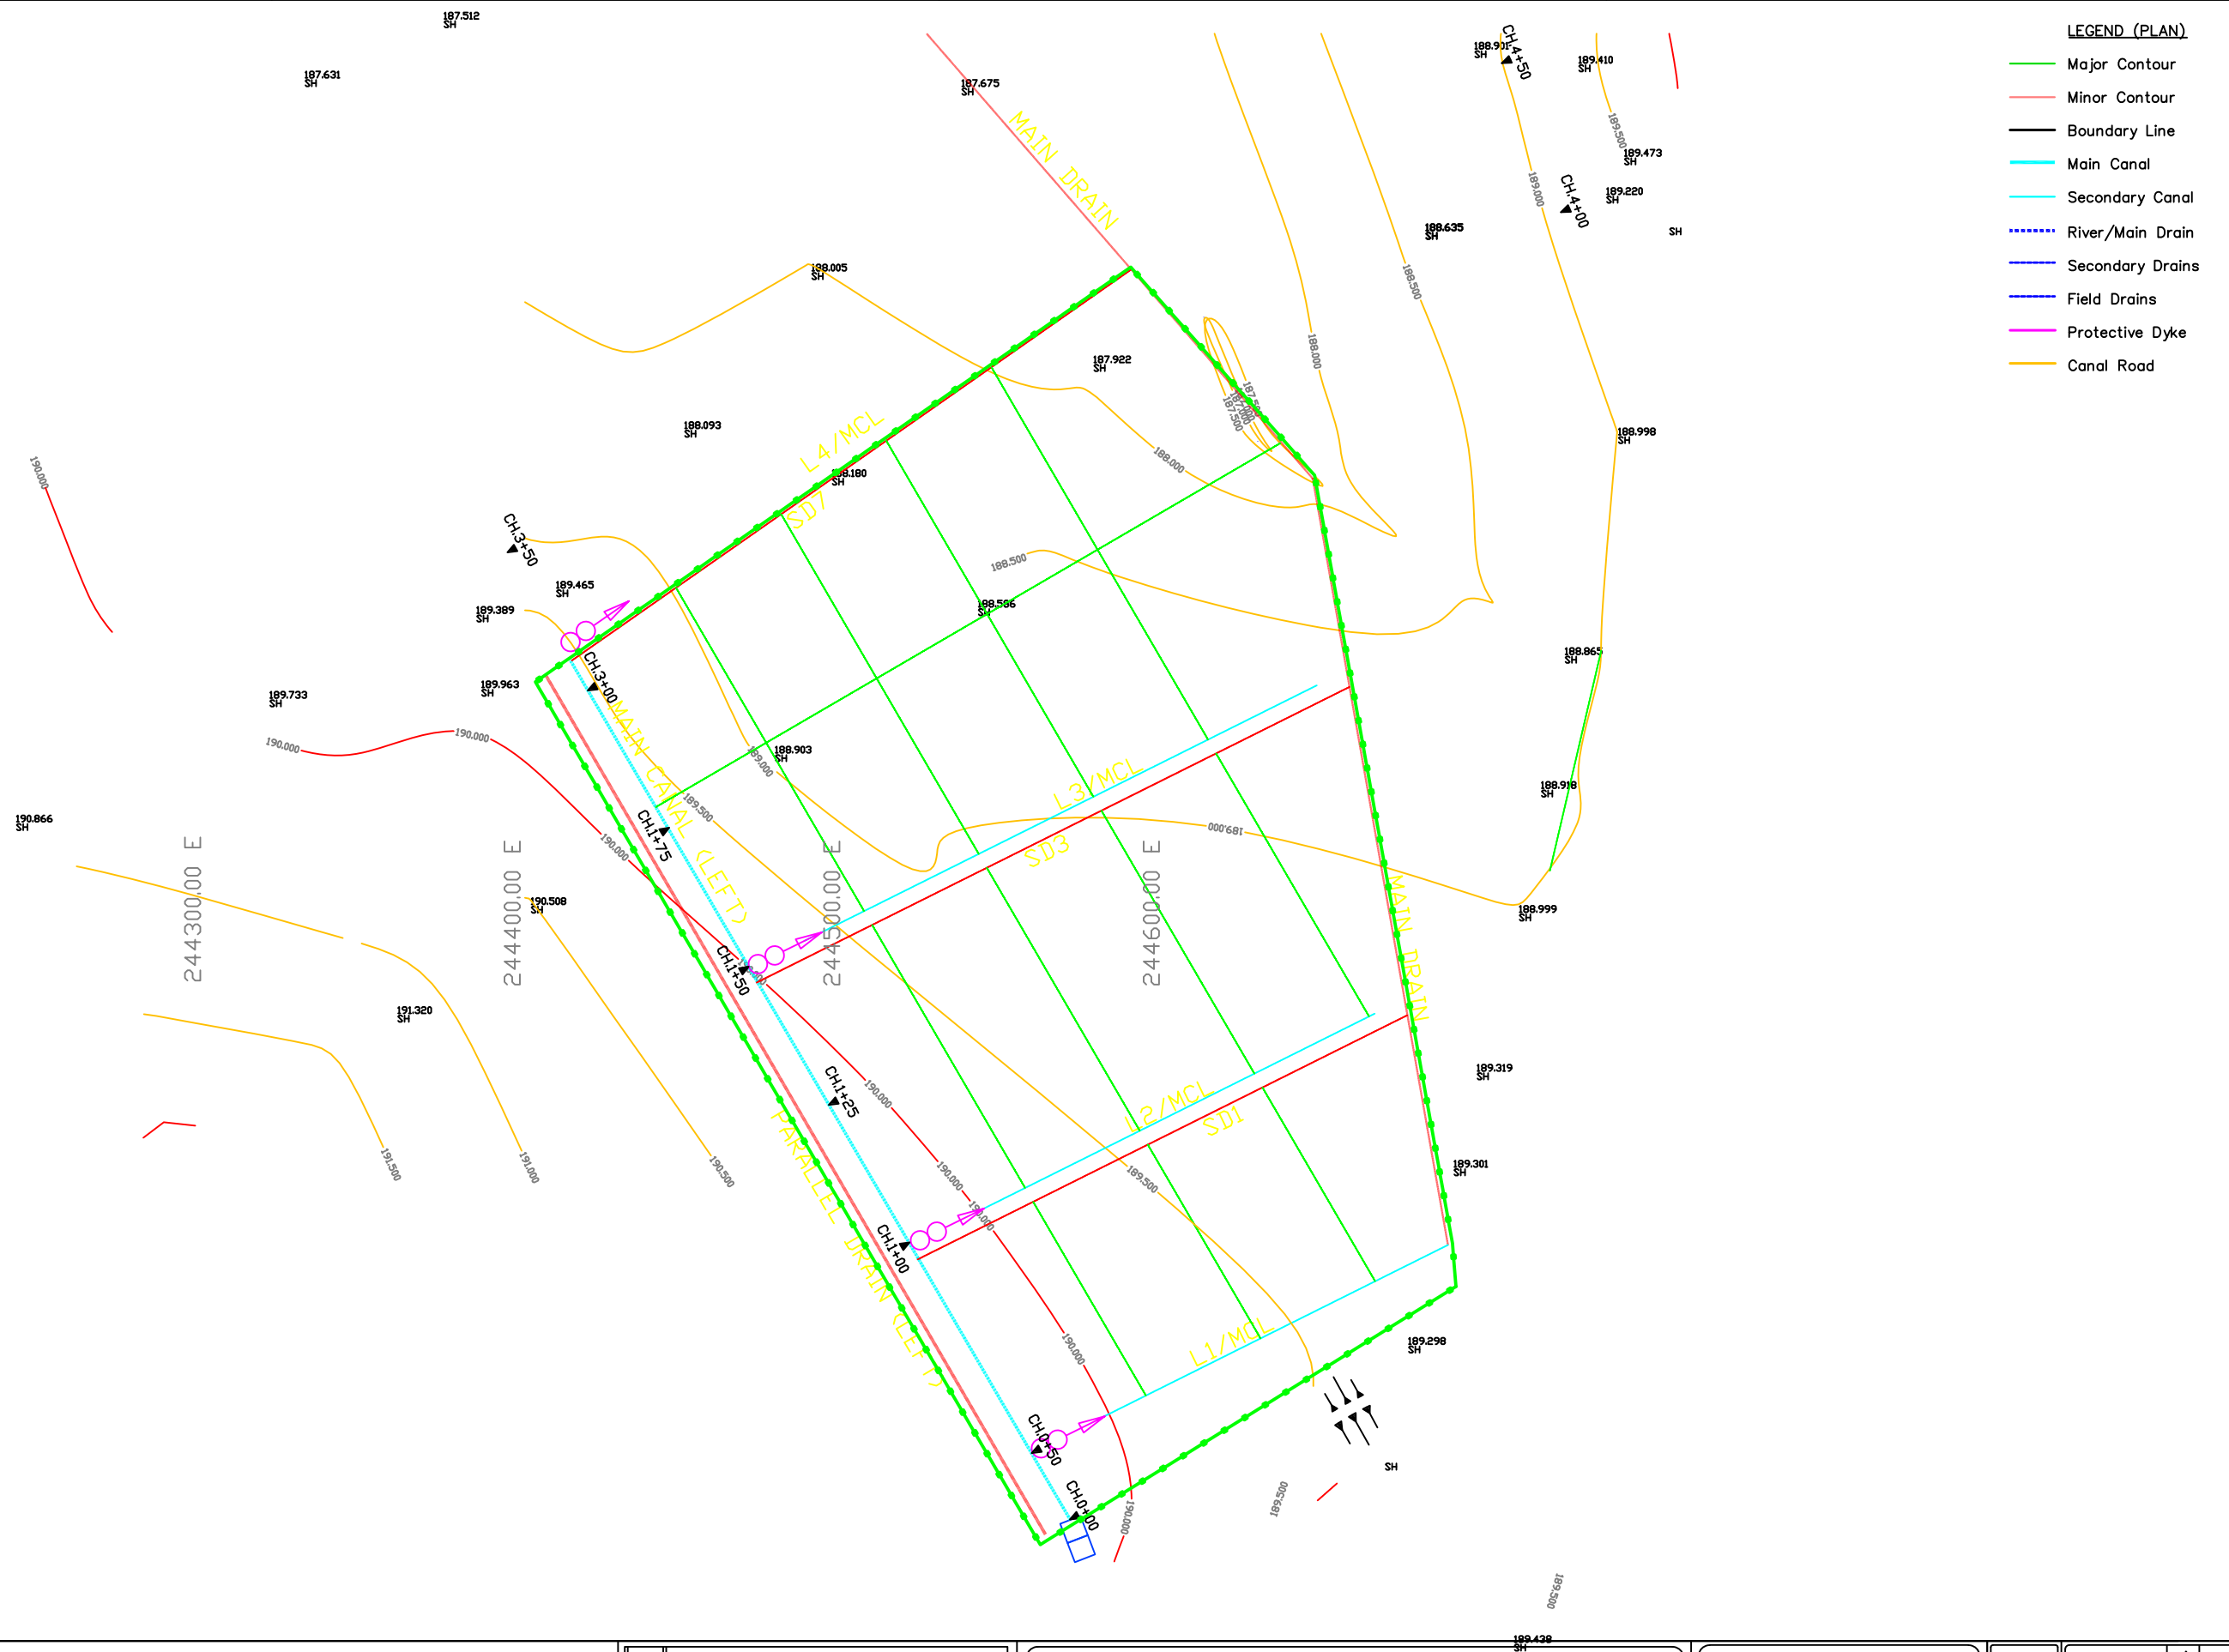




FUNDING AGENCY	CLIENT	CONSULTANT
191.508 SH		
DATE REV. MODIFICATION REVIEWED BY CHECKED BY APPROVED BY		
Contract Name: STRENGTHENING COMMUNITY RESILIENCE THROUGH COMMUNITY ACTION PLAN (Detail Design Drawings)		
Name of File: IRRIGATION SYSTEM DESIGN		
Drawing No.:		
GENERAL LAYOUT		
Drawing Title:		
SCALE: N.T.S.		
MEASUREMENT IN METRES		
Date: April, 2025		
Drawn by: KD		
Verify by: GA		
Approved by: WA		

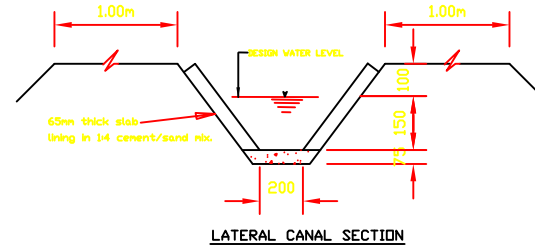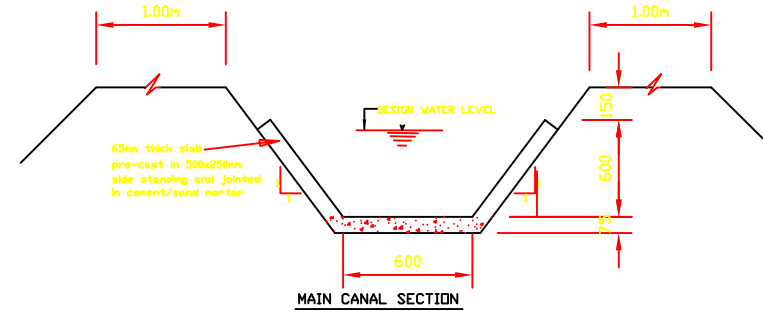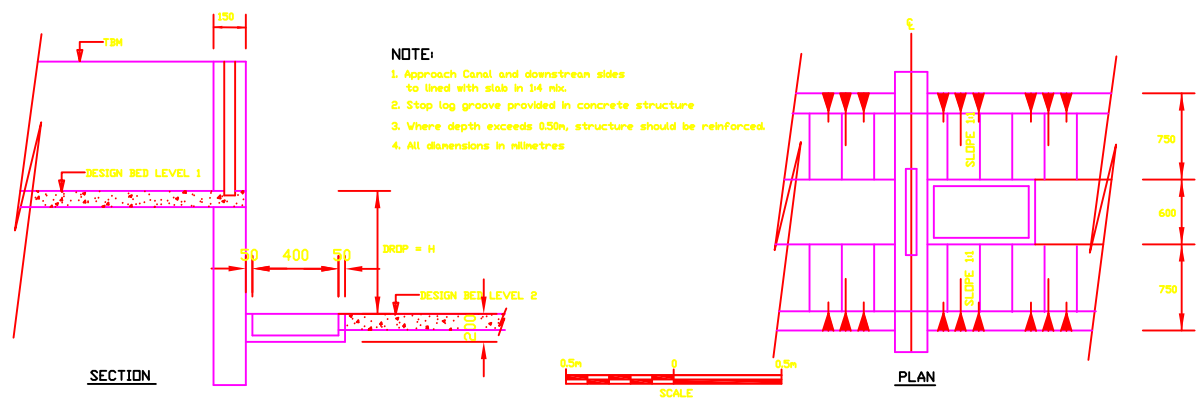

NOTE:


- All dimensions in millimetres.

- LEGEND (PLAN)**
- Major Contour
 - Minor Contour
 - Boundary Line
 - Main Canal
 - Secondary Canal
 - River/Main Drain
 - Secondary Drains
 - Field Drains
 - Protective Dyke
 - Canal Road

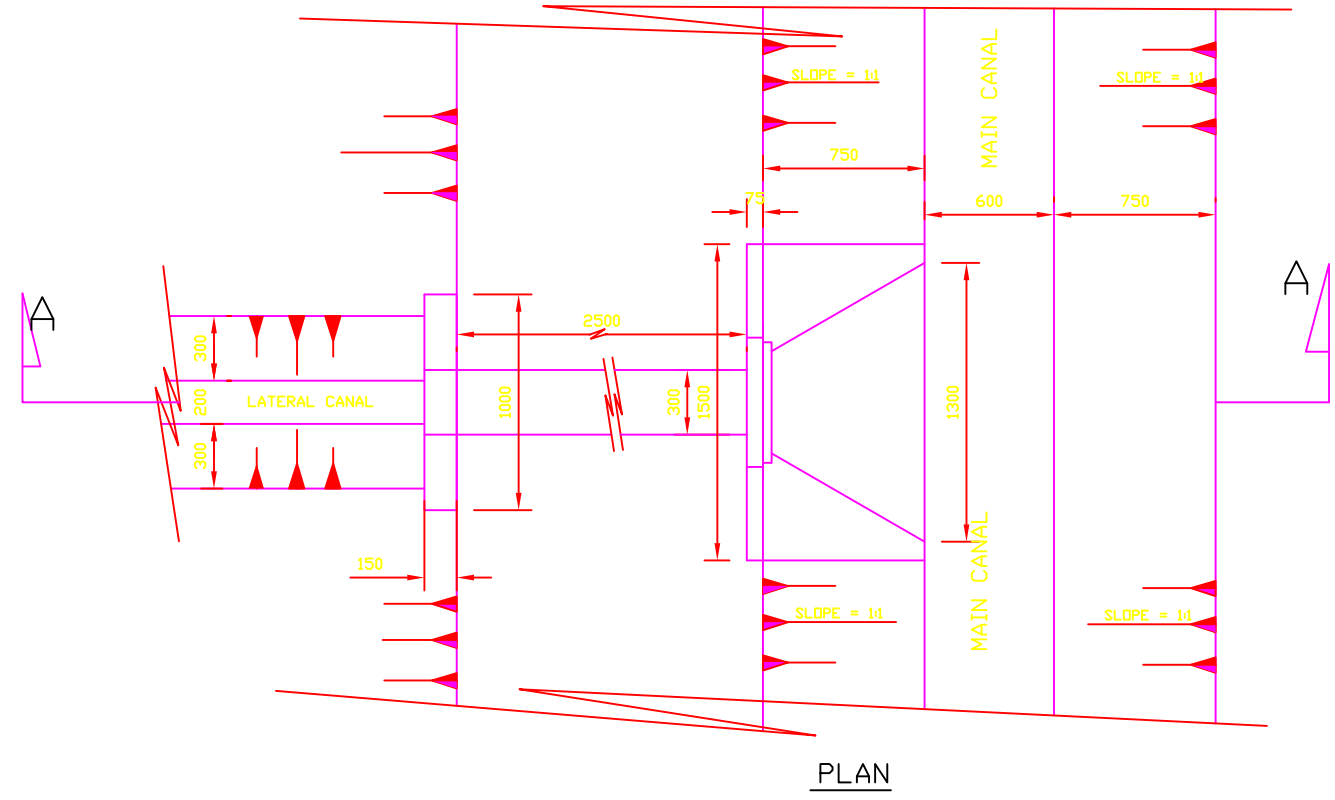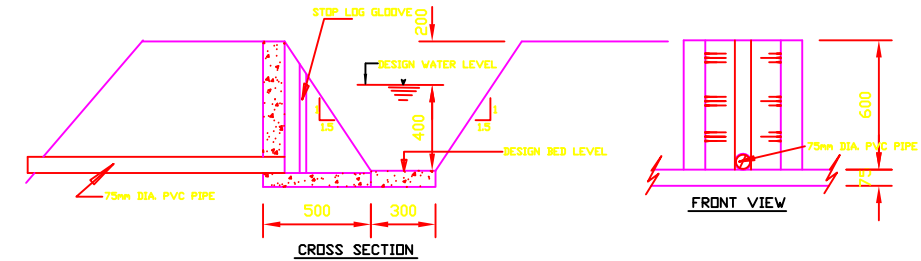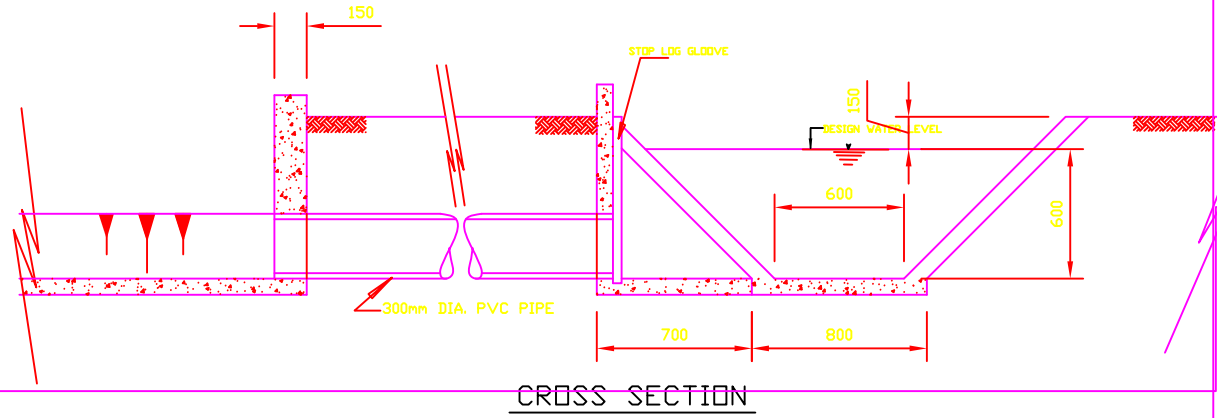

NOTE:

- Turnout at junction of canal and lateral
- Similar structure as outlet for on-farm works
- Timber stop log to be provided by farmers to fit opening
- All dimensions in millimetres

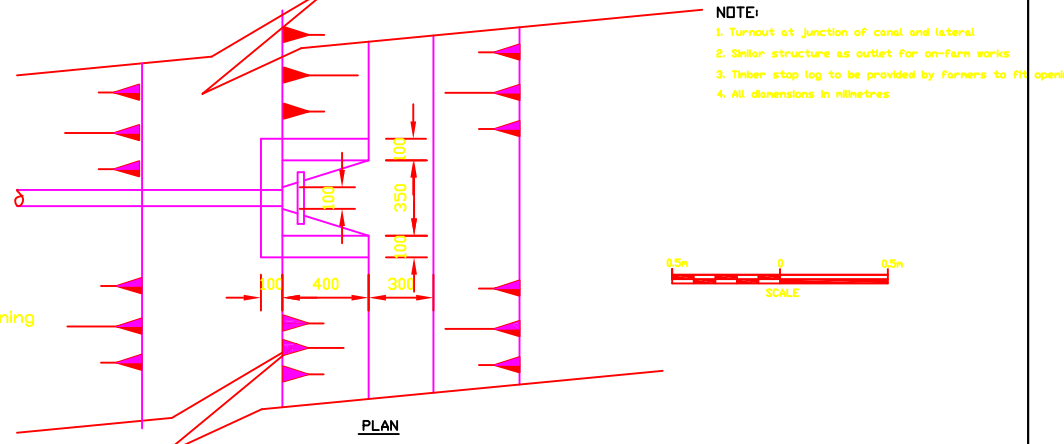

FUNDING AGENCY	CLIENT	CONSULTANT	CLIENT APPROVAL					Contract Name: STRENGTHENING COMMUNITY RESILIENCE THROUGH COMMUNITY ACTION PLAN (Detail Design Drawings)		STRUCTURES		SCALE: N.T.S.	Measurement in Metres	Sheet No.
													Drawn by: KD	
													Verify by: GA	
													Approved by: WA	

DATE	REV.	MODIFICATION	REVIEWED BY	CHECKED BY	APPROVED BY

Name of File: IRRIGATION SYSTEM DESIGN	Drawing No.:
--	--------------

